

Tawhia Te Ao Papakainga



“Makuu anoo e hanga tooku nei whare”

naa Taawhiao

Te Puea



TPM Band





Te Puea and her vision for our people

Our Legacy

- Te Puea and her people began building Tuurangawaewae Marae and the Papakainga.
- Properties Surrounding the Paa purchased to house marae whanau.
- Four generations on we are still developing upon the foundations our tuupuna provided us.

Going Back to go forward



Our Vision



To develop our environment to house, nurture, grow and sustain our generations, support our marae, our tribe, our people.

Our Mission



Is to live collectively
on our own lands

Financial, emotional,
and physical stability

Raise our children
steeped in all things
Maaori,

Our Values

KOTAHITANGA: To be unified in purpose.

KAITIAKITANGA: To conserve and protect the natural and physical resources in our care.

AROHA: To work in the best interests of our whaanau. To achieve positive results for the collective good.

RANGIMARIE: To be considerate of all we think, say and do.








Mana Motuhake

- Whanau enterprises – Café, Air BnB, Food Truck, Cultural tours, waananga.
- Home School – Te ao Maori world view, Matauranga maori, reo me ona tikanga.
- Music After School care – Jama;ot Music/ Nga Rangatahi o Manamotuhake Trust
- Community Laundry – coin operated washer and dryers for whanau.
- Food Co-Op – Dry goods, washing + cleaning products, Meat and Poultry.
- Kaumatua Respite Care – Ensuring dignity, respect and love to end of life.
- Renewable Energy systems
- Native landscape, maara kai and fruit trees.
- The Big House - Commercial kitchen, 5 master bedrooms, shared ablution, waananga space

Site Plan 2017

■ Existing	
Whare 1	123.0sqm
Whare 2	123.0sqm
■ Stage One Construction	
Whare 3	184.7sqm
Whare 4	87.4sqm
Whare 5	87.4sqm
■ Stage Two Construction	
Communal Whare	320.0sqm
Covered Deck	90.0sqm
■ Stage Three Construction	
Whare 6	36.0sqm
Whare 2 Extensions	44.0sqm
Total Building Area	849.5sqm

Total Site Area 3303sqm
 $3303 \times 50\% = 1651.5\text{sqm}$ building coverage allowed.
 Total Building Area 849.5sqm
 Total Access/Parking Area 732.5sqm
 Total Permeable Area 1721.0sqm (52.1%)

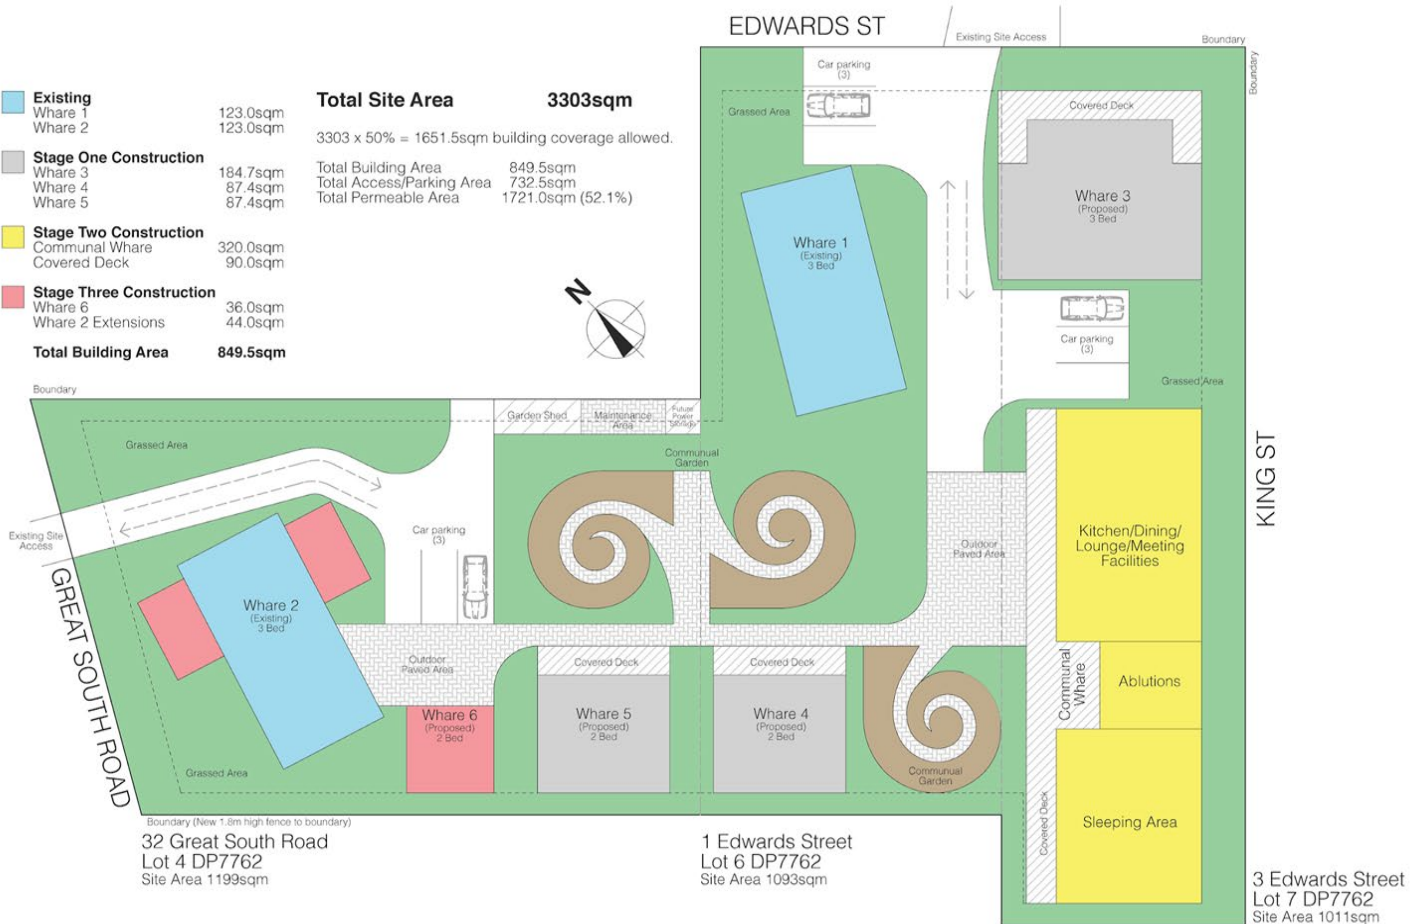

PRELIMINARY
FOR DISCUSSION ONLY



Papakaianga
Edward St / King St
NGARUA WAHIA

Site Plan


DATE 3 / 10 / 17
SCALE 1:250 @ A3

REVISION

PAGE 101

ALL INFORMATION CONTAINED HEREIN IS UNCLASSIFIED AND IS FOR THE USE OF THE PUBLIC. IT IS THE POLICY OF THE GOVERNMENT OF NEW ZEALAND TO MAKE THIS INFORMATION AVAILABLE TO THE PUBLIC.

The Big House

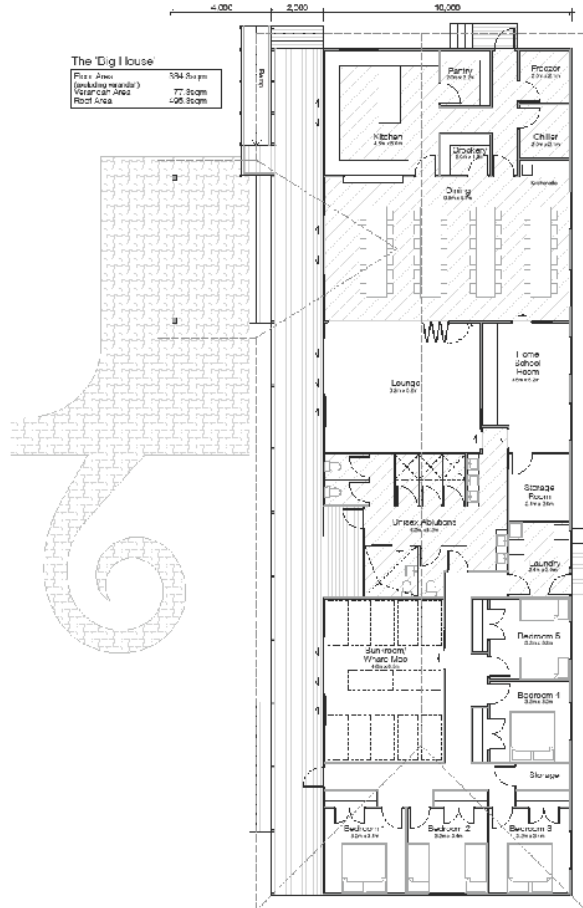

The Big House Perspective









Intergenerational Wealth

Maaku anoo e hanga tooku nei whare

- Waikato Papakainga Collective.
- Te Puna Wai Tours Ltd: Walking tours, PLD for educators
- Papakainga Waananga
- Kia Ora Kilimanjaro: Global Indigenous Movement
- Waananga Rangaranga Personal Development Program
- Papakainga Power Up Company



Unity

Union
Unification
Integration
Amalgamation

***“Ki te kotahi te
kakaho ka whati,
Ki te kapuia e kore e
whati”***

*“Alone we can be broken.
Standing together, we are invincible”*

Whakotauki (Māori proverb)



Vision:

Create it from the
future fulfilled

Starting at the end:
What does it look like, feel like,
sound like, taste like?

Ki te kāhore he
whakakitenga ka ngaro
te iwi'


*'Without foresight or
vision the people will be
lost'*

Nā Kīngi Tāwhiao



Commitment

Dedication
Devotion
Loyalty
Faith
Responsibility
Duty

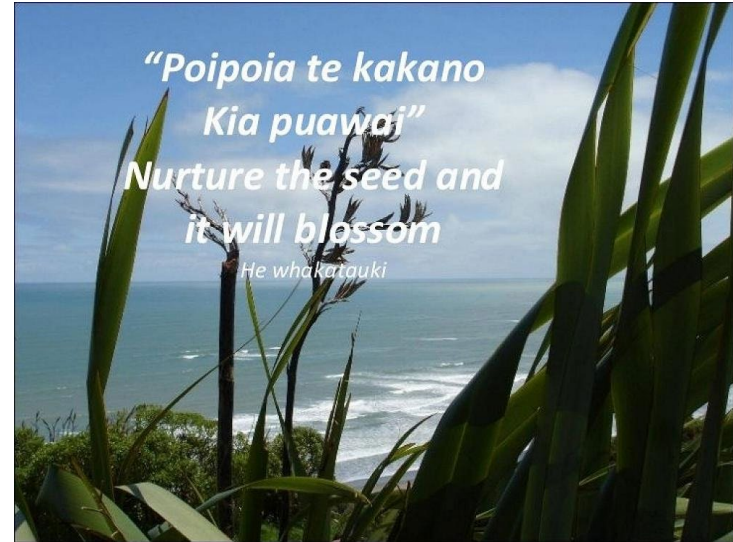

“Mena ka moemoea ahau, ko
ahau anake, mena ka
moemoea tatou, ka taea e
tatou.”

“If I dream, I dream alone, but
if we dream together, we shall
achieve together.”

Naa Te Puea Herangi